



149 CROYDON COURT  
VACAVILLE, CA 95687  
Ph: 415-647-9316

Client:

BETTY BRACHMAN - (415) 296-2215  
ALEXIS CODDINGTON - (415) 296-2216  
BRACHMAN GROUP - LUXURY PIED-A-TERRÉ  
SOTHEBY'S INTERNATIONAL REALTY, INC.  
117 GREENWICH STREET  
SAN FRANCISCO, CA 94111

Project:

765 MARKET STREET  
PENTHOUSE A - FLOOR 39  
SAN FRANCISCO, CA 94103

Sheet Title:

# FLOOR PLAN

Revision:

Rev.#	Date
REV. 01	04-04-16

Project Number


AC-SIR057

Date

04-04-16

Sheet Number

## A-1.1

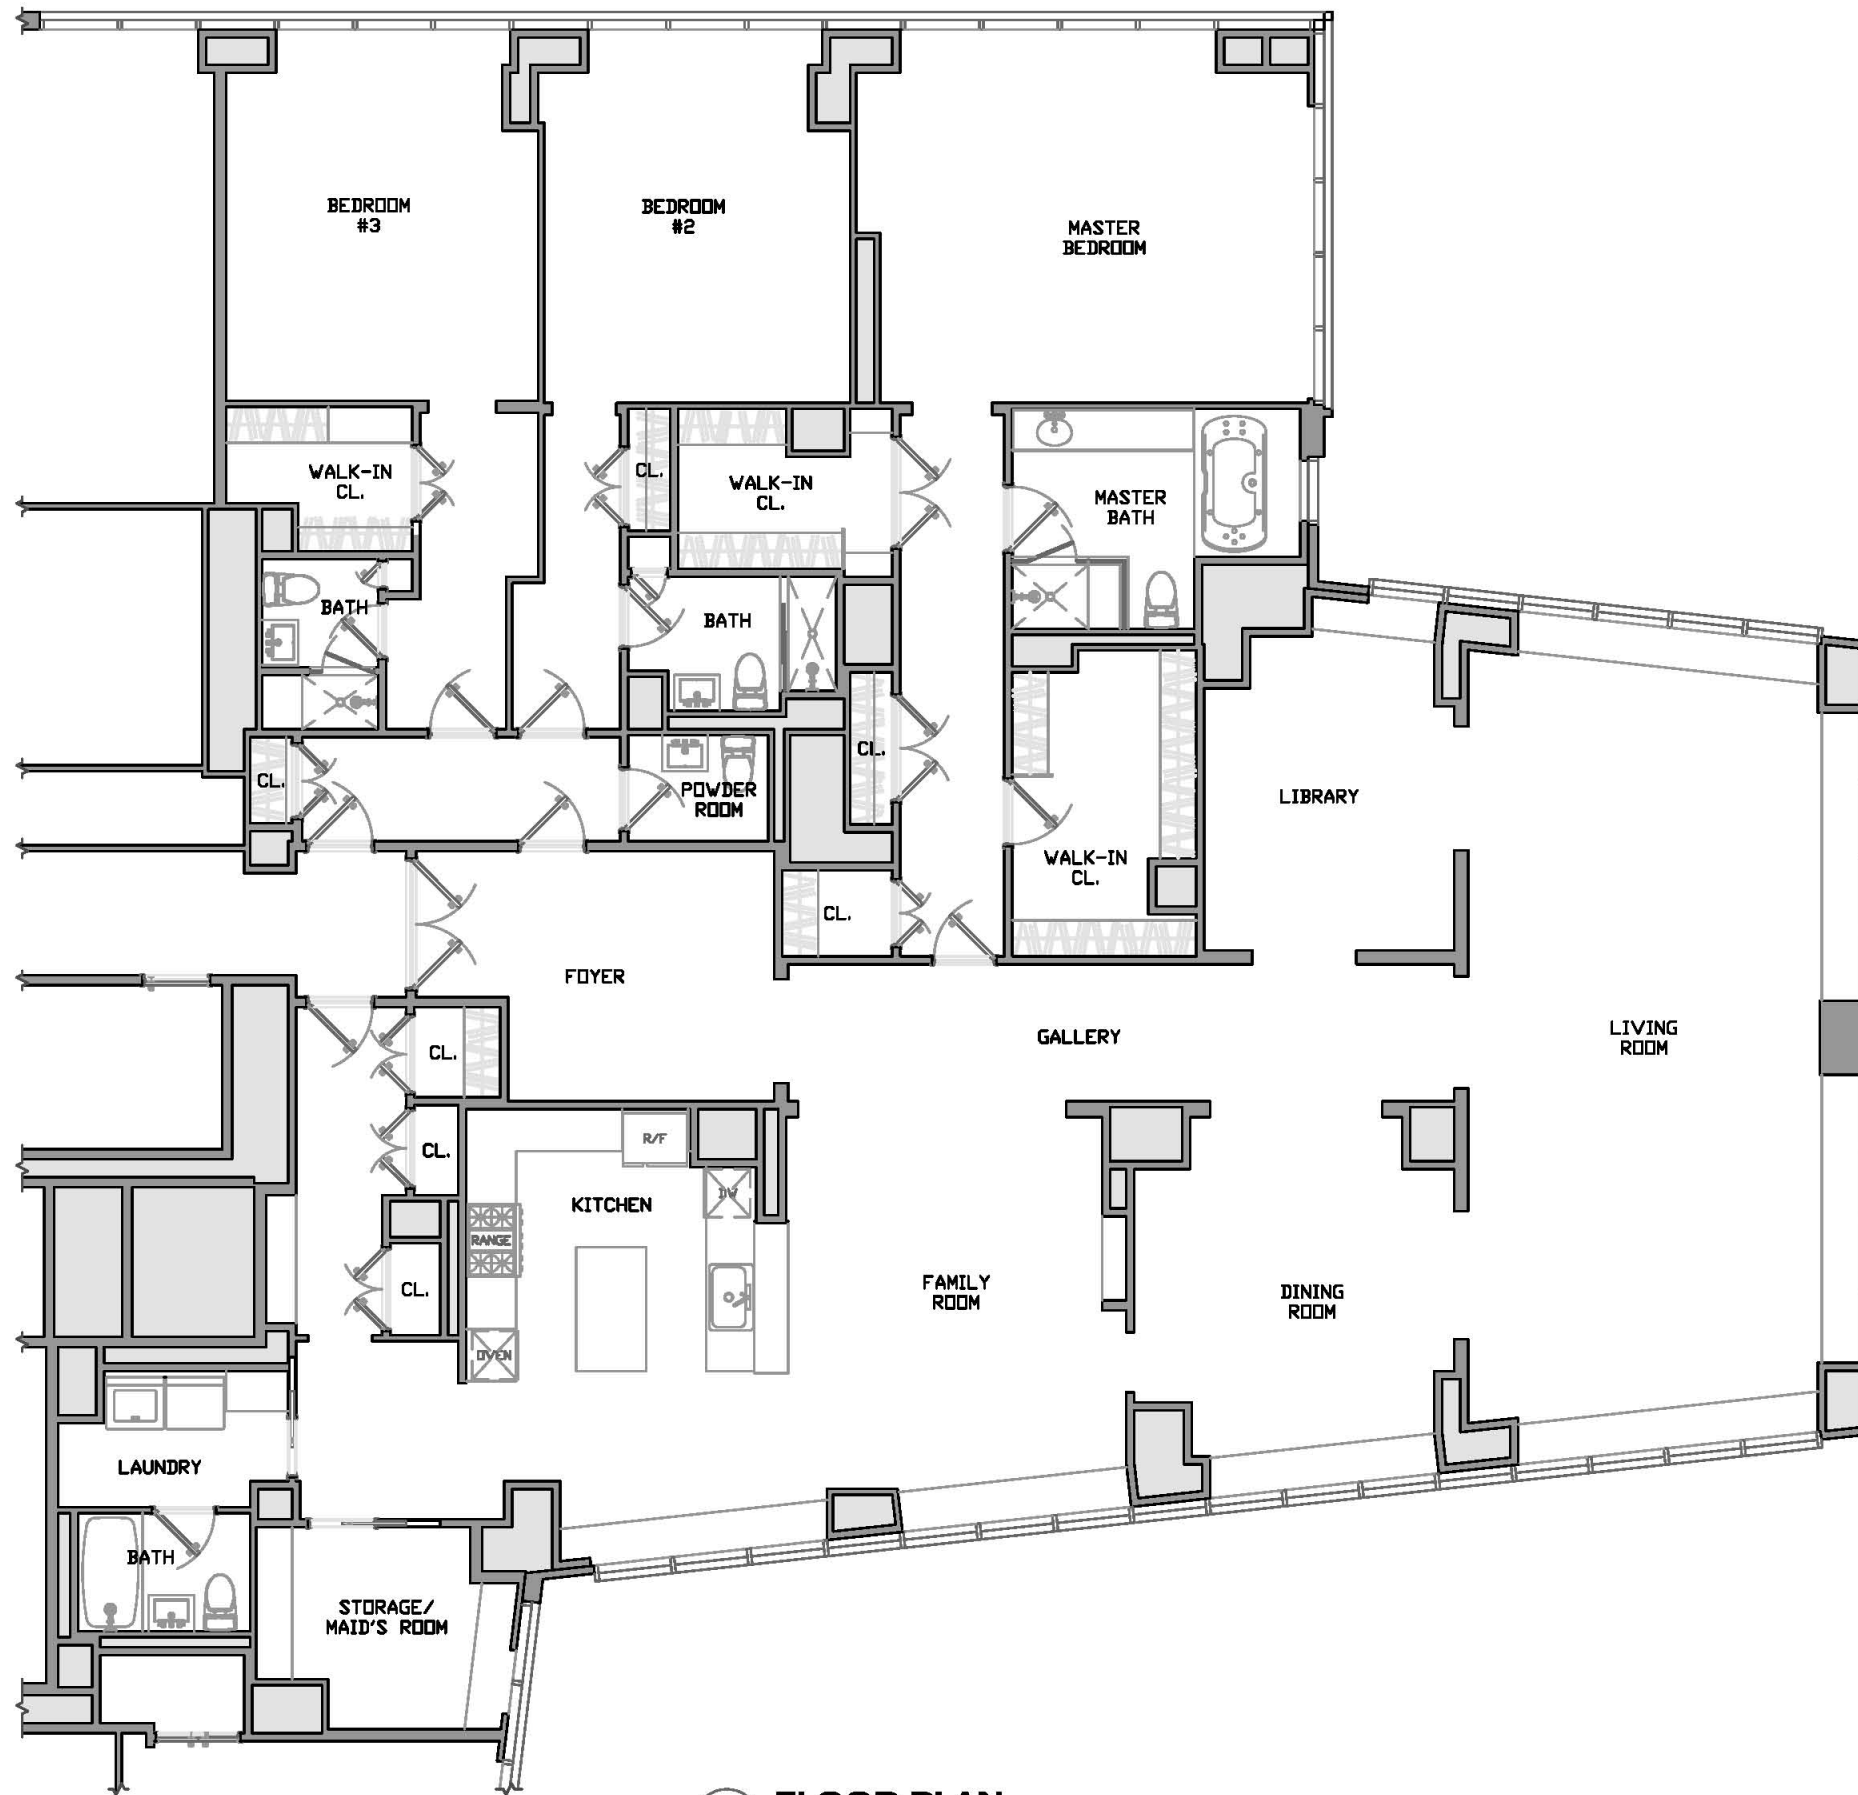

**1 FLOOR PLAN**  
SCALE: 1/8" = 1'-0"