

**144 Castle Peak Gate
Renovation**
Arrowhead, CO

Revisions:

1

2

3





Issue Dates:
"A" 3.08.18: Marketing

Sheet Title:
**Proposed
Site Plan**


Project No:	1705.00
Chart No:	

A1.0

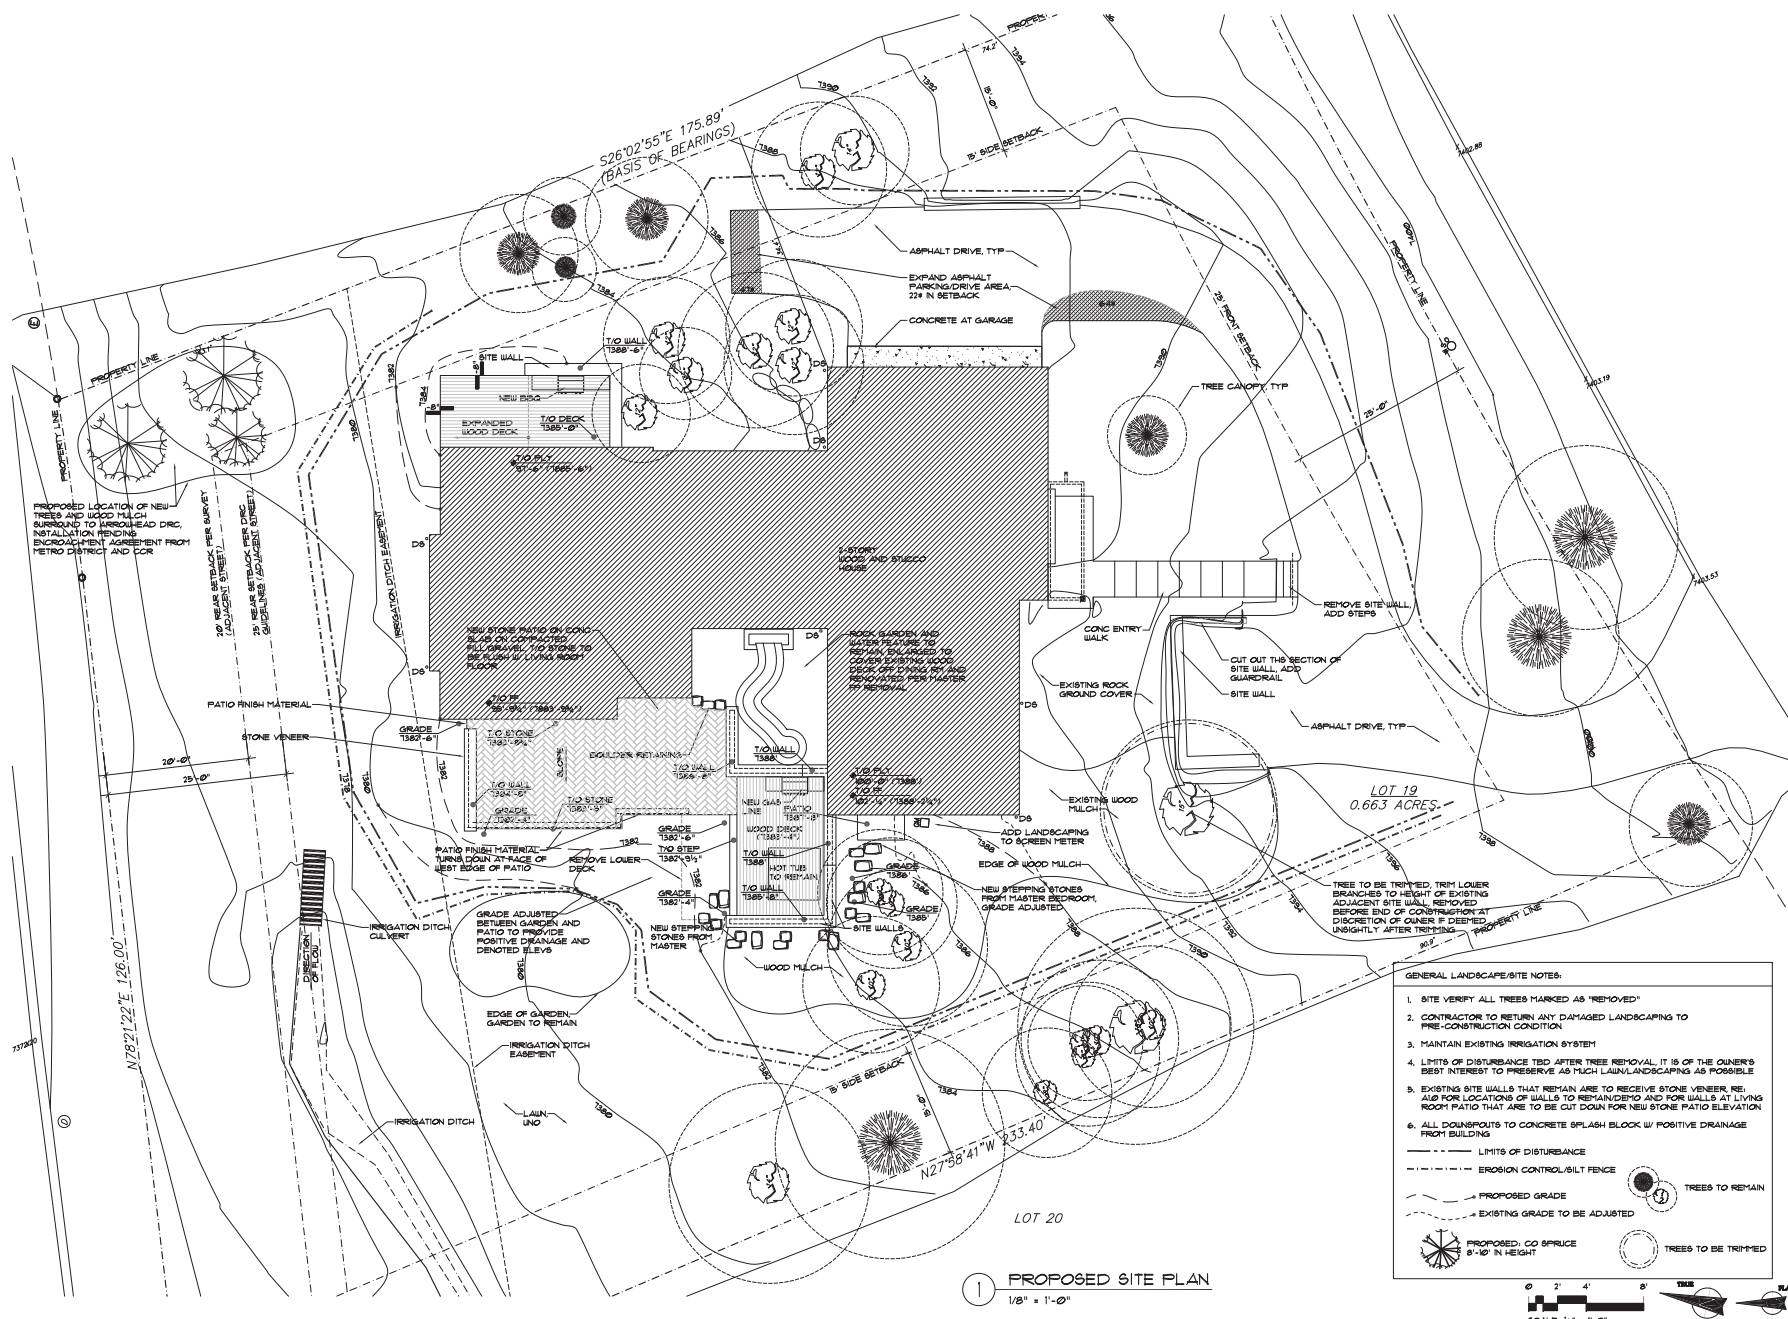

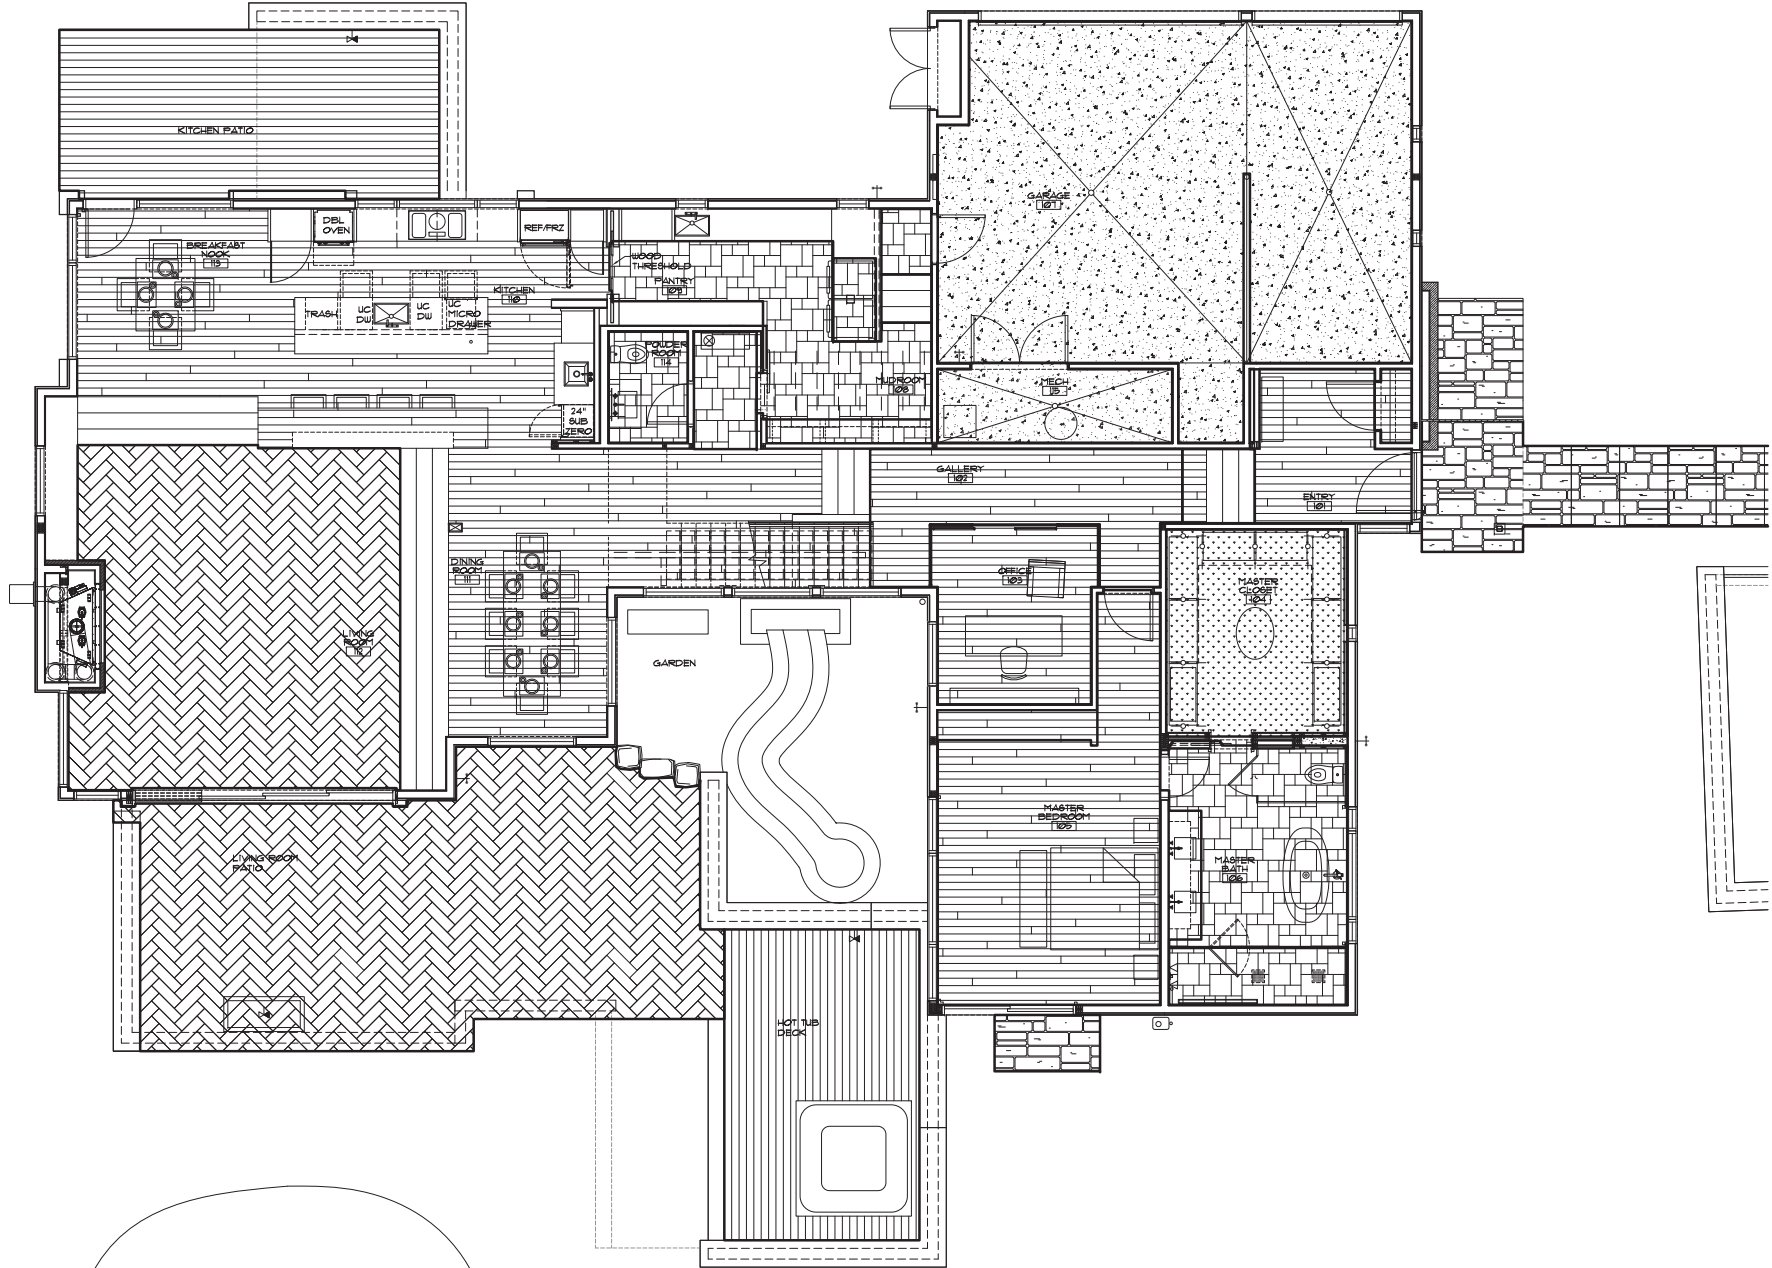

1 PROPOSED FIRST LEVEL FLOOR PLAN
1/4" = 1'-0"

 

Judge + Associates
Architects + Planners
Post Office Box 1734
Vail CO 81657
(970) 949-7834
email: general@vagarchitects.com
185 Edwards Village Blvd, Suite G184
Edwards, CO 81632

Seal

144 Castle Peak Gate
Renovation
Arrowhead, CO

Revisions:
▲
▲
▲




Issue Dates:
"A" 3.08.18: Marketing

Sheet Title:
Proposed First Level Floor Plan


Project No:
1705.00

Sheet No:
A2.0

© 2018 Judge + Associates, Architects + Planners

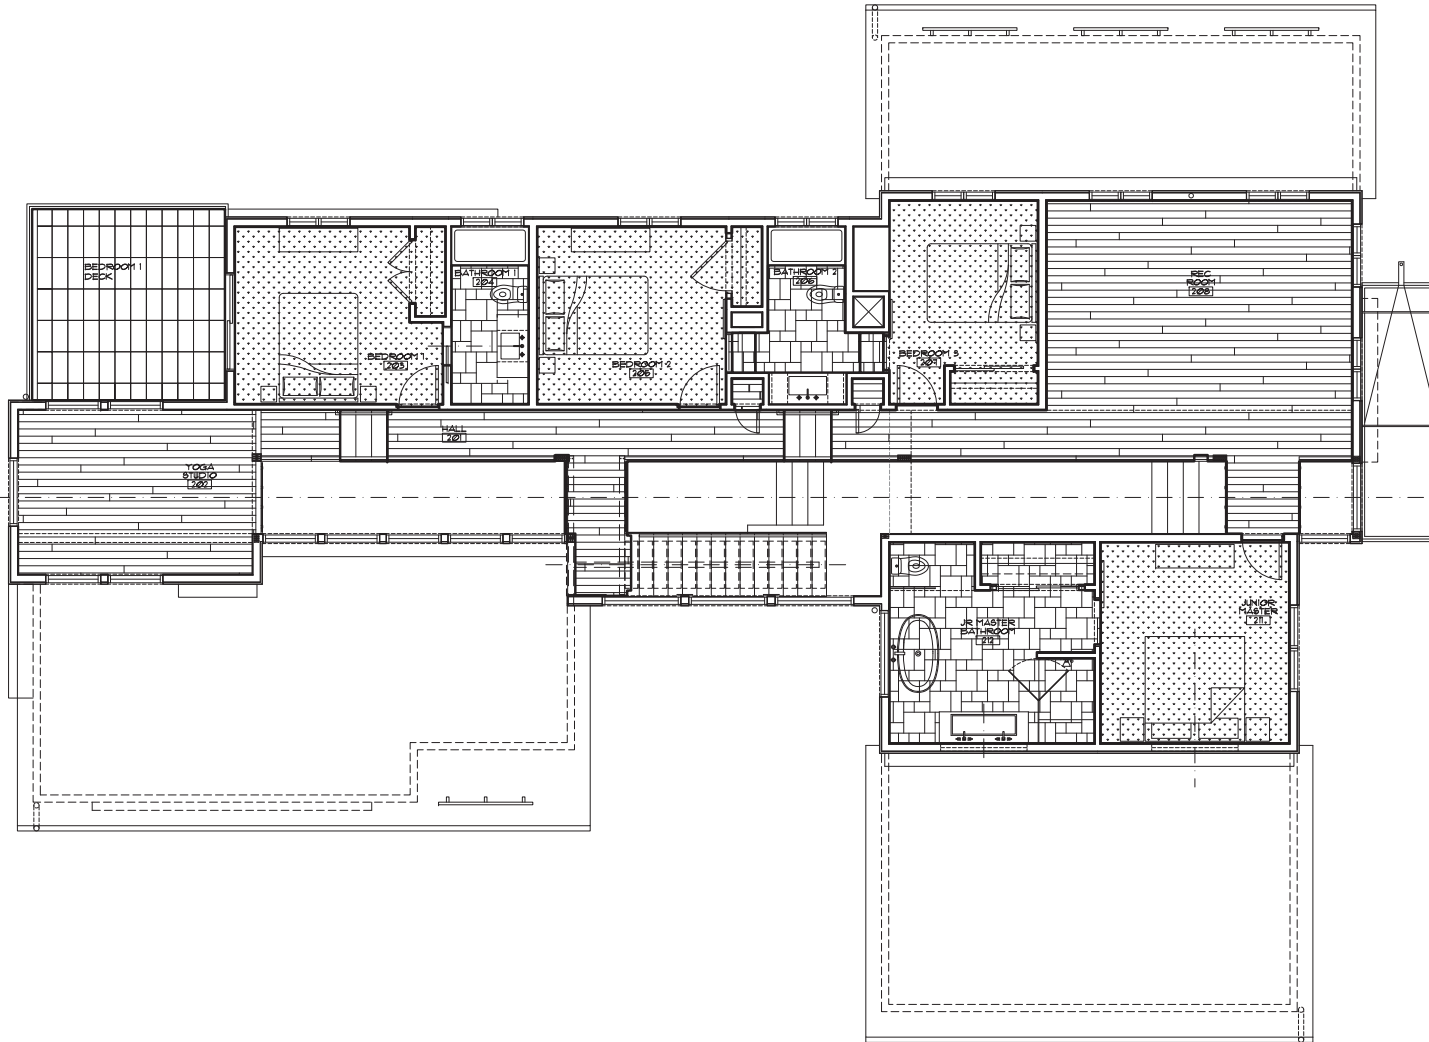

1 PROPOSED SECOND LEVEL FLOOR PLAN
1/4" = 1'-0"

 

Judge + Associates
Architects + Planners
Post Office Box 1734
Vail CO 81658-1734
(970) 949-7034
email: judge@judge-associates.com
181 Edwards Village Blvd, Suite G204
Edwards, CO 81632

Seal

144 Castle Peak Gate Renovation Arrowhead, CO

Revisions:



Issue Dates:
"A" 3.08.18: Marketing

Sheet Title:
**Proposed
Second
Level Floor
Plan**

Project No:
1705.00

Sheet No:
A2.1